

**NOT FOR
CONSTRUCTION**

Eastway Regional
Recreation Center

No.	Description	Date

**SCHEMATIC
DESIGN**

**OVERALL SECOND
FLOOR PLAN**


ISSUE DATE: February 16, 2018

CHECKED: LAV

SHEET BY: IMS

PROJECT NUMBER: 16-021

A102

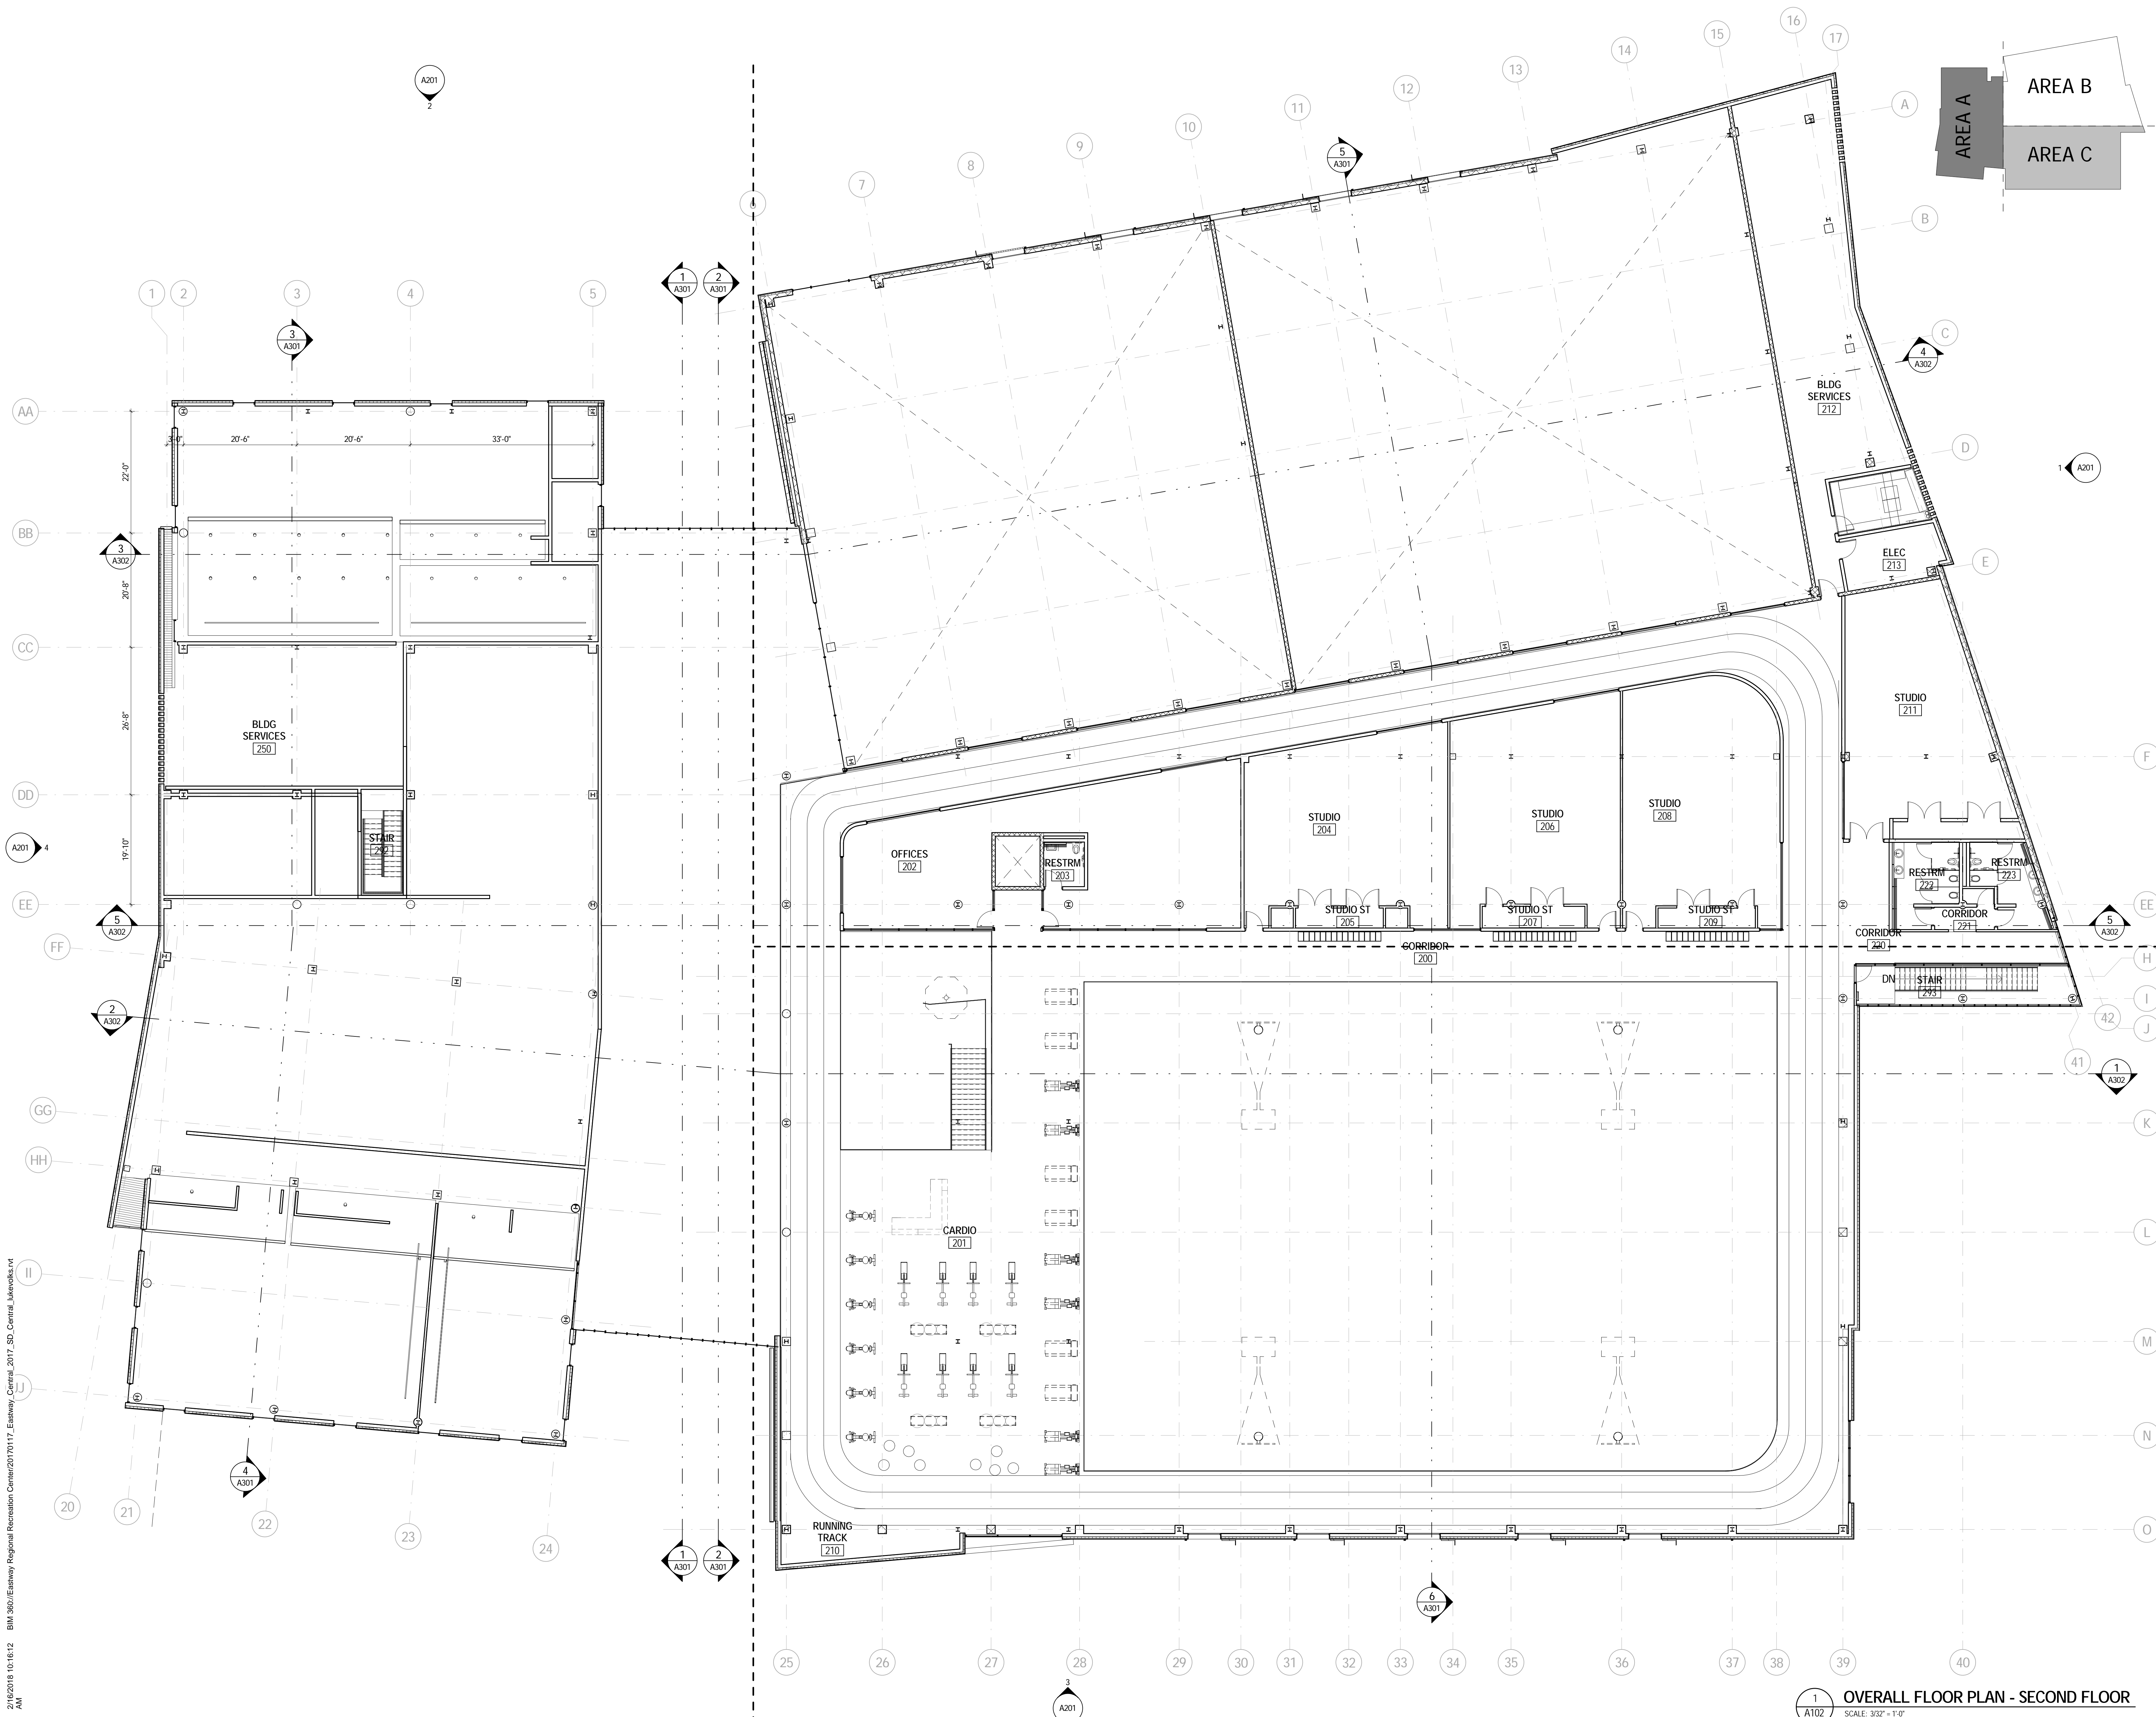

1 A102 OVERALL FLOOR PLAN - SECOND FLOOR
SCALE: 3/32" = 1'-0"

2/16/2018 10:16:12 BIM 360://Eastway Regional Recreation Center/2017/10117_Eastway_Central_2017_SD_Central_160603.rvt
A1